



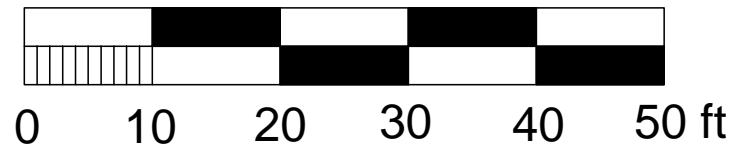

Fire Lane Marking

4" white line 18" off curb.
12" white letters "NO PARKING FIRE LANE" at 50' centers.
MUTCD compliant no parking signs at 100' centers.
Fire hydrants & FDC 4" yellow line 10' in each direction with hatch.

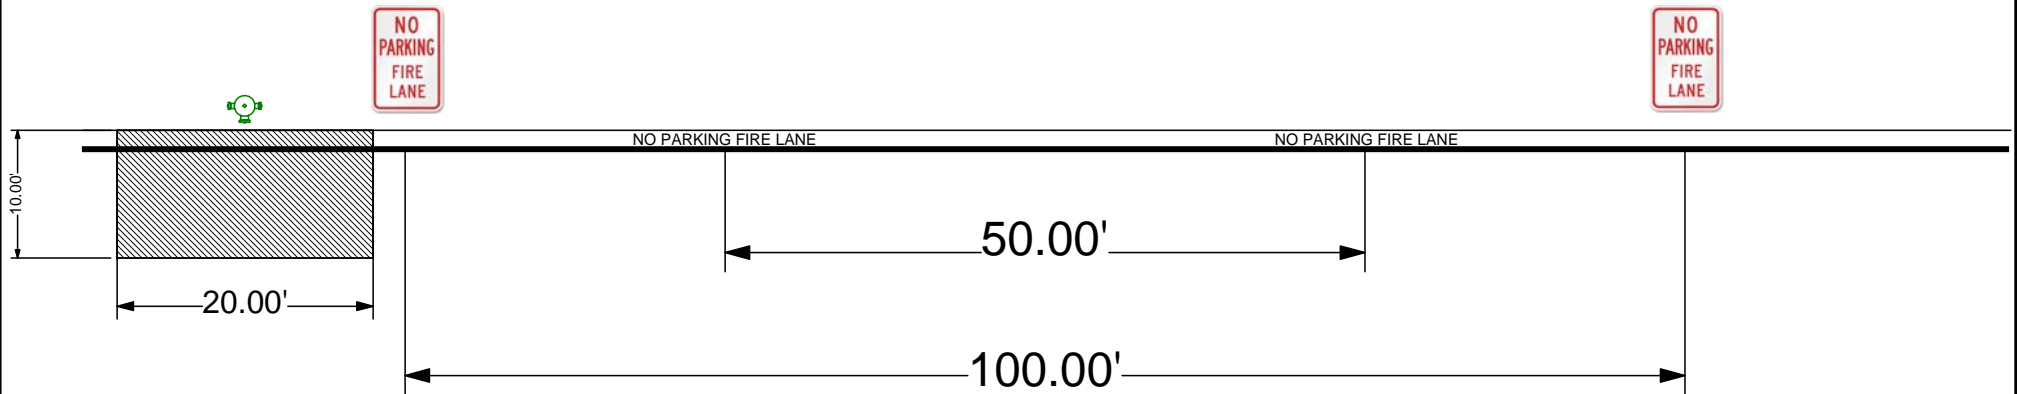

Fire Lane Layout	Drawn by: Terry DeGuentz, Fire Marshal
September 22, 2008	Scale: 1:15